



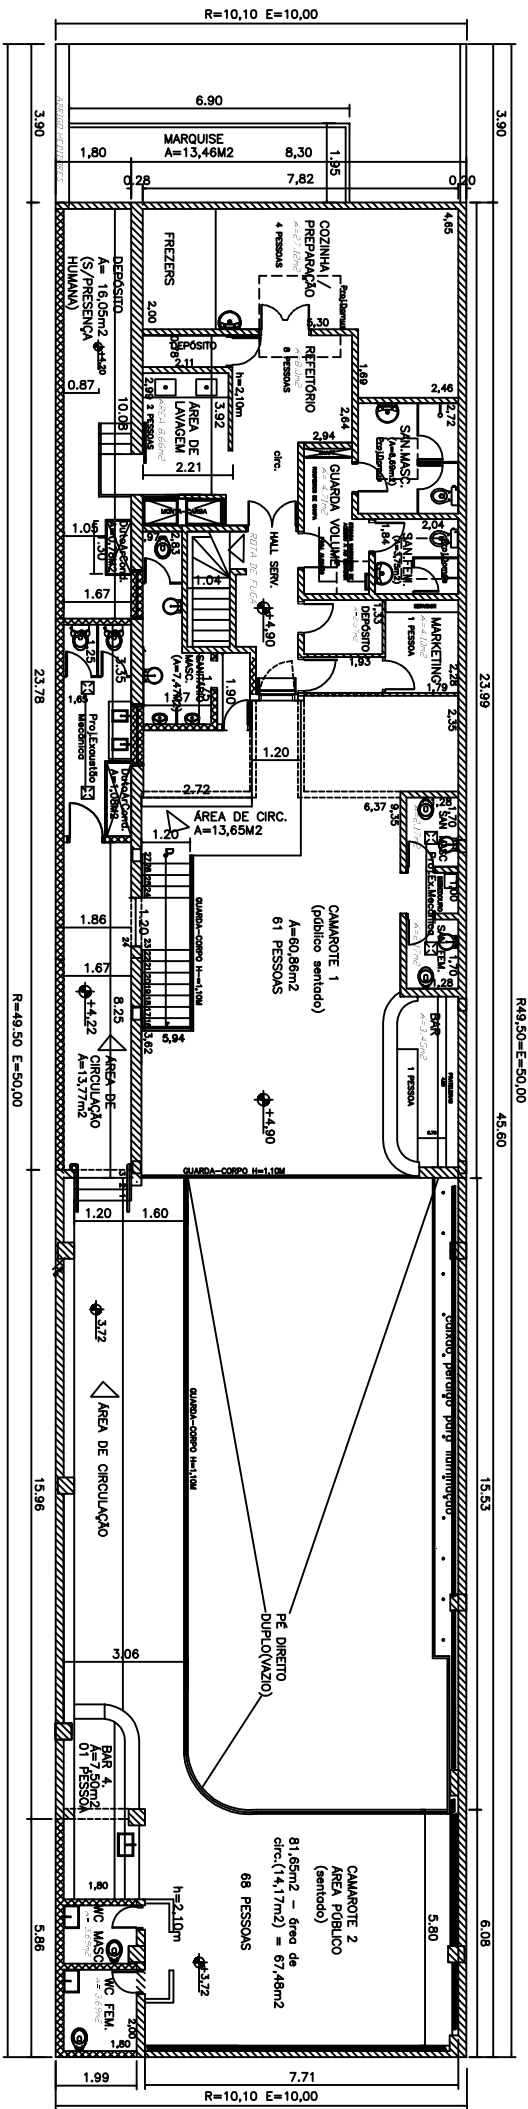

PAVIMENTO SUPERIOR

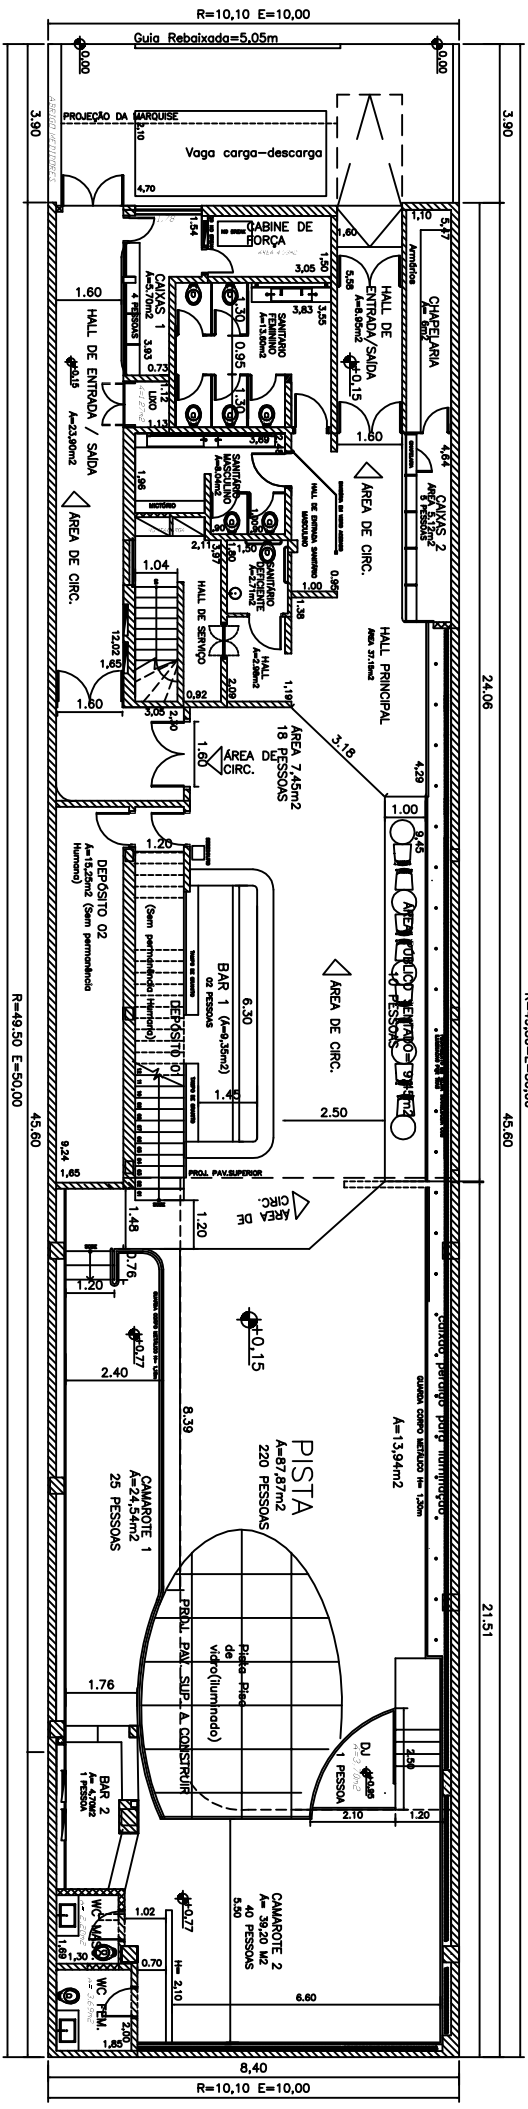

PLANTA DO PAVIMENTO TERREO